


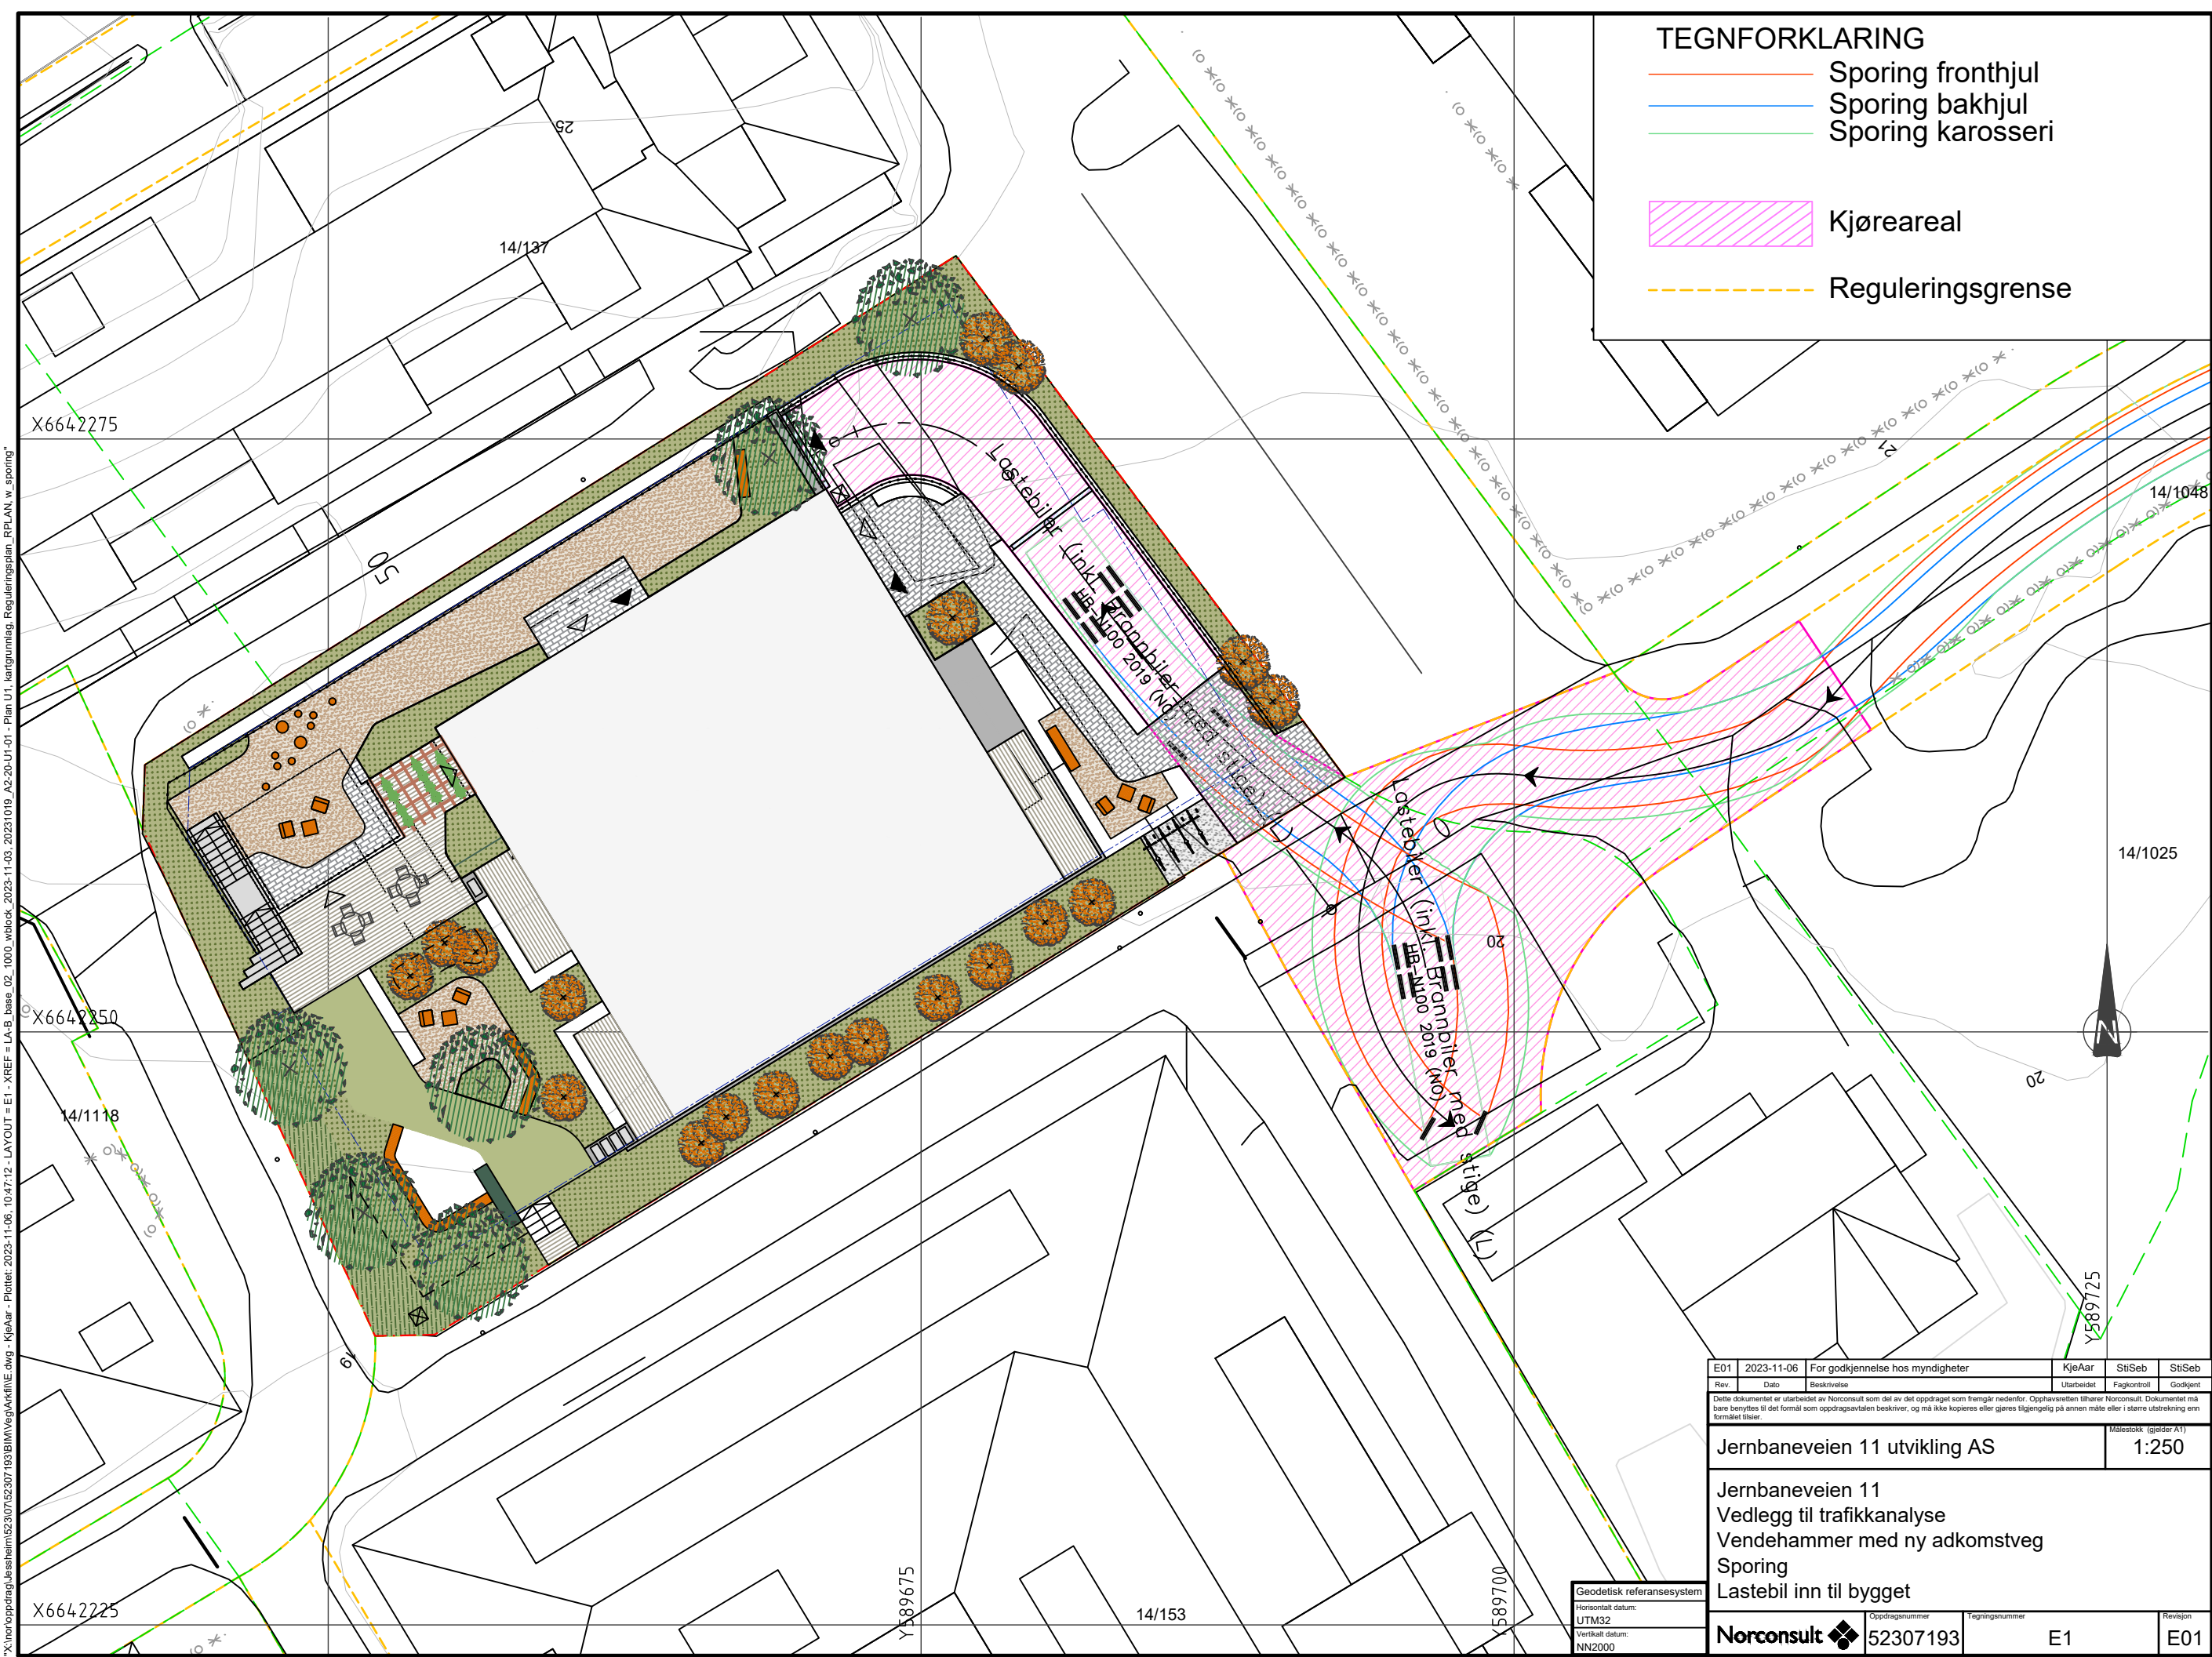

*X:\proppdrag\Jernbane\52307193\BIM\Veig\Arkiv\IE.dwg - KjeAar - Plottet: 2023-11-06, 10:47:12 - LAYOUT = E1 - XREF = JA-B_base_02_1000_uhblock_2023-11-03, 2023-10-19, A2-20-U1-01 - Plan U1, kartgrunnlag, Reguleringsplan, RPLAN, w. sporing"