




Solstudie Eksisterende 21. mars 08
1 : 1500




Solstudie Eksisterende 21. mars 12
1 : 1500



Solstudie Eksisterende 21. mars 15
1 : 1500

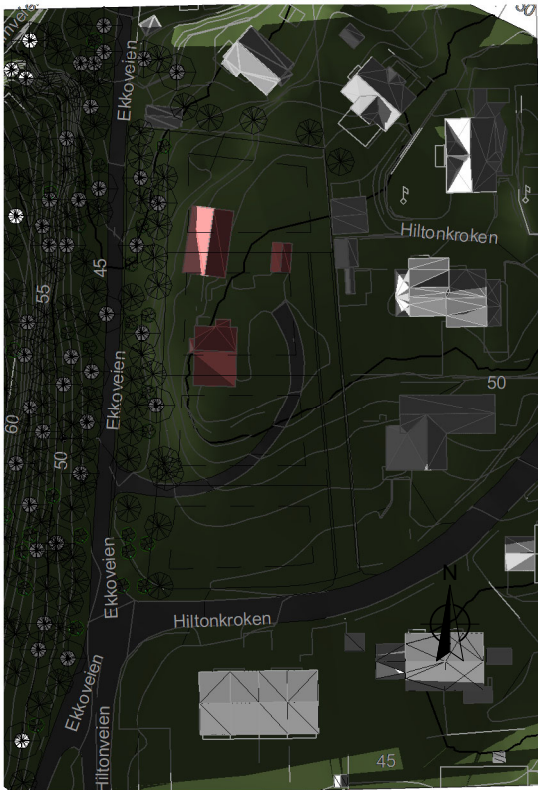

Solstudie Eksisterende 21. mars 18
1 : 1500

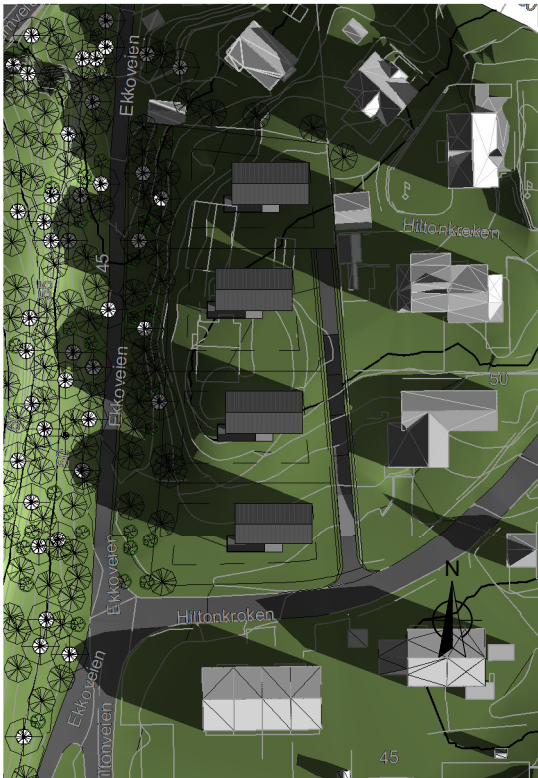


Solstudie Nytt 21. mars 08
1 : 1500



Solstudie Nytt 21. mars 12
1 : 1500



Solstudie Nytt 21. mars 15
1 : 1500

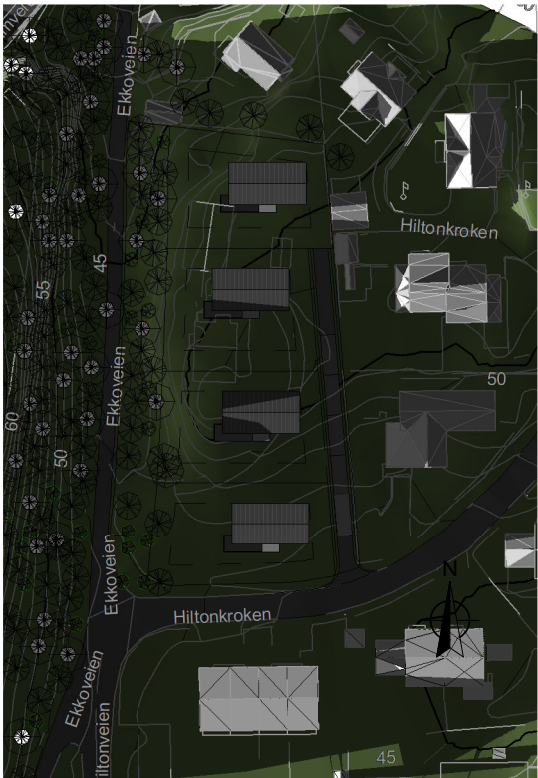

Solstudie Nytt 21. mars 18
1 : 1500

Prosjektnr.: 2101		Prosjektnavn: EKKOVEIEN 6		Ferdiggrad: Regulering	Gårdsnr.: 50	Bruksnr.: 86	TILTAKSHAVER: Fam. Wilhelmsen									Revisjon:	Skala: 1:1500	Tegnet av: GUG	ARKITEKT:	
Tegningsnr.: 2.6.1		Tegningsnavn: SOLSTUDIE 21. MARS		Prosjektadresse: Ekkoveien 6, 1341 Slepden			ENTREPRENØR:										Dato: 14.12.2021	Kontroll: GGR		
										Rev.:	Dato:	Revisjonen gjelder:			Sign:		Kontr.:			