



Solstudie Eksisterende 1. mai 08
1 : 1500




Solstudie Eksisterende 1. mai 12
1 : 1500




Solstudie Eksisterende 1. mai 15
1 : 1500



Solstudie Eksisterende 1. mai 18
1 : 1500

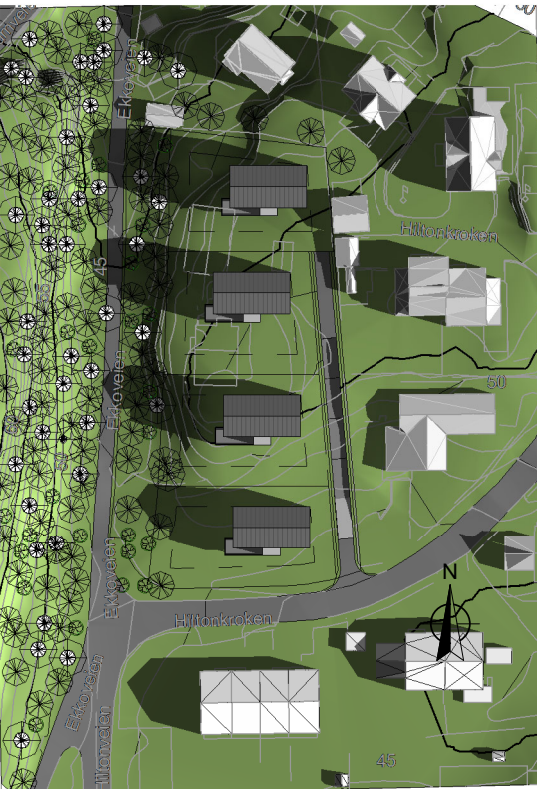


Solstudie Nytt 1. mai 08
1 : 1500

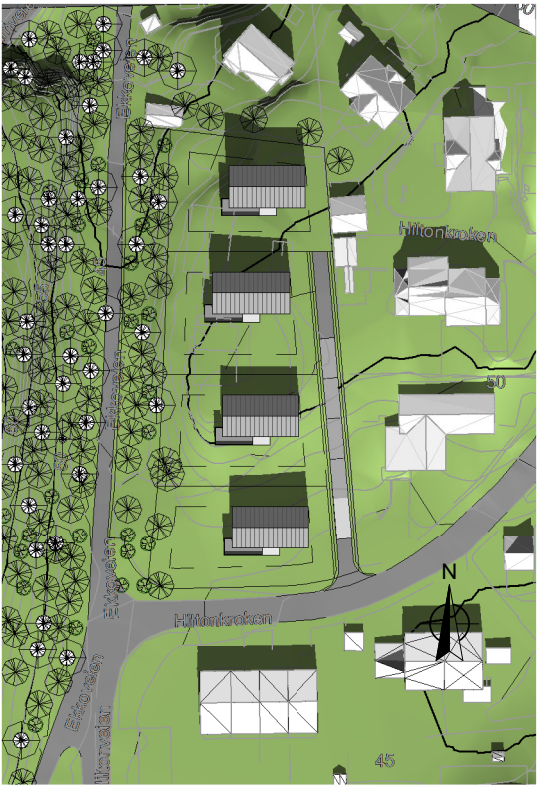

Solstudie Nytt 1. mai 12
1 : 1500



Solstudie Nytt 1. mai 15
1 : 1500

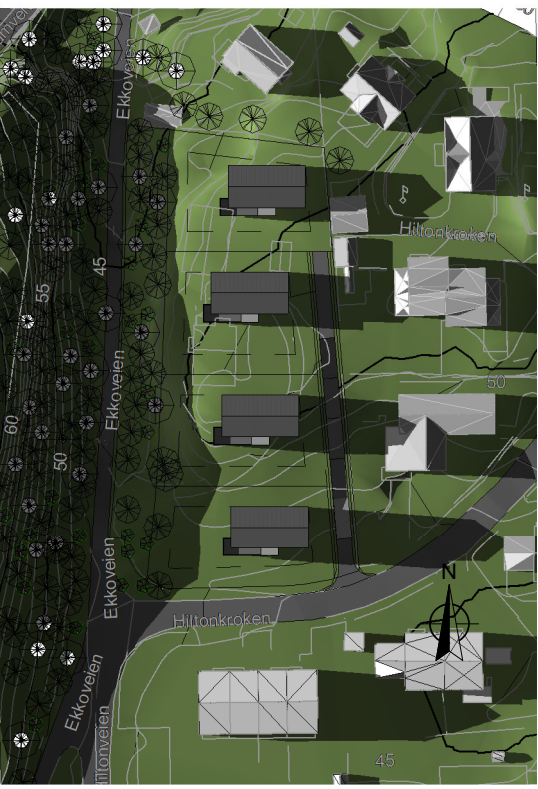

Solstudie Nytt 1. mai 18
1 : 1500

Prosjektnr.: 2101		Prosjektnavn: EKKOVEIEN 6		Ferdiggrad: Regulering		Gårdsnr.: 50		Bruksnr.: 86		TILTAKSHAVER: Fam. Wilhelmsen										Revisjon:		Skala: 1:1500		Tegnet av: GUG		ARKITEKT:				
Tegningsnr.: 2.6.2				Tegningsnavn: SOLSTUDIE 1. MAI				Prosjektadresse: Ekkoveien 6, 1341 Slepden				ENTREPRENØR:												Dato: 14.12.2021		Kontroll: GGR				
										Rev.:		Dato:		Revisjonen gjelder:				Sign:		Kontr.:										