


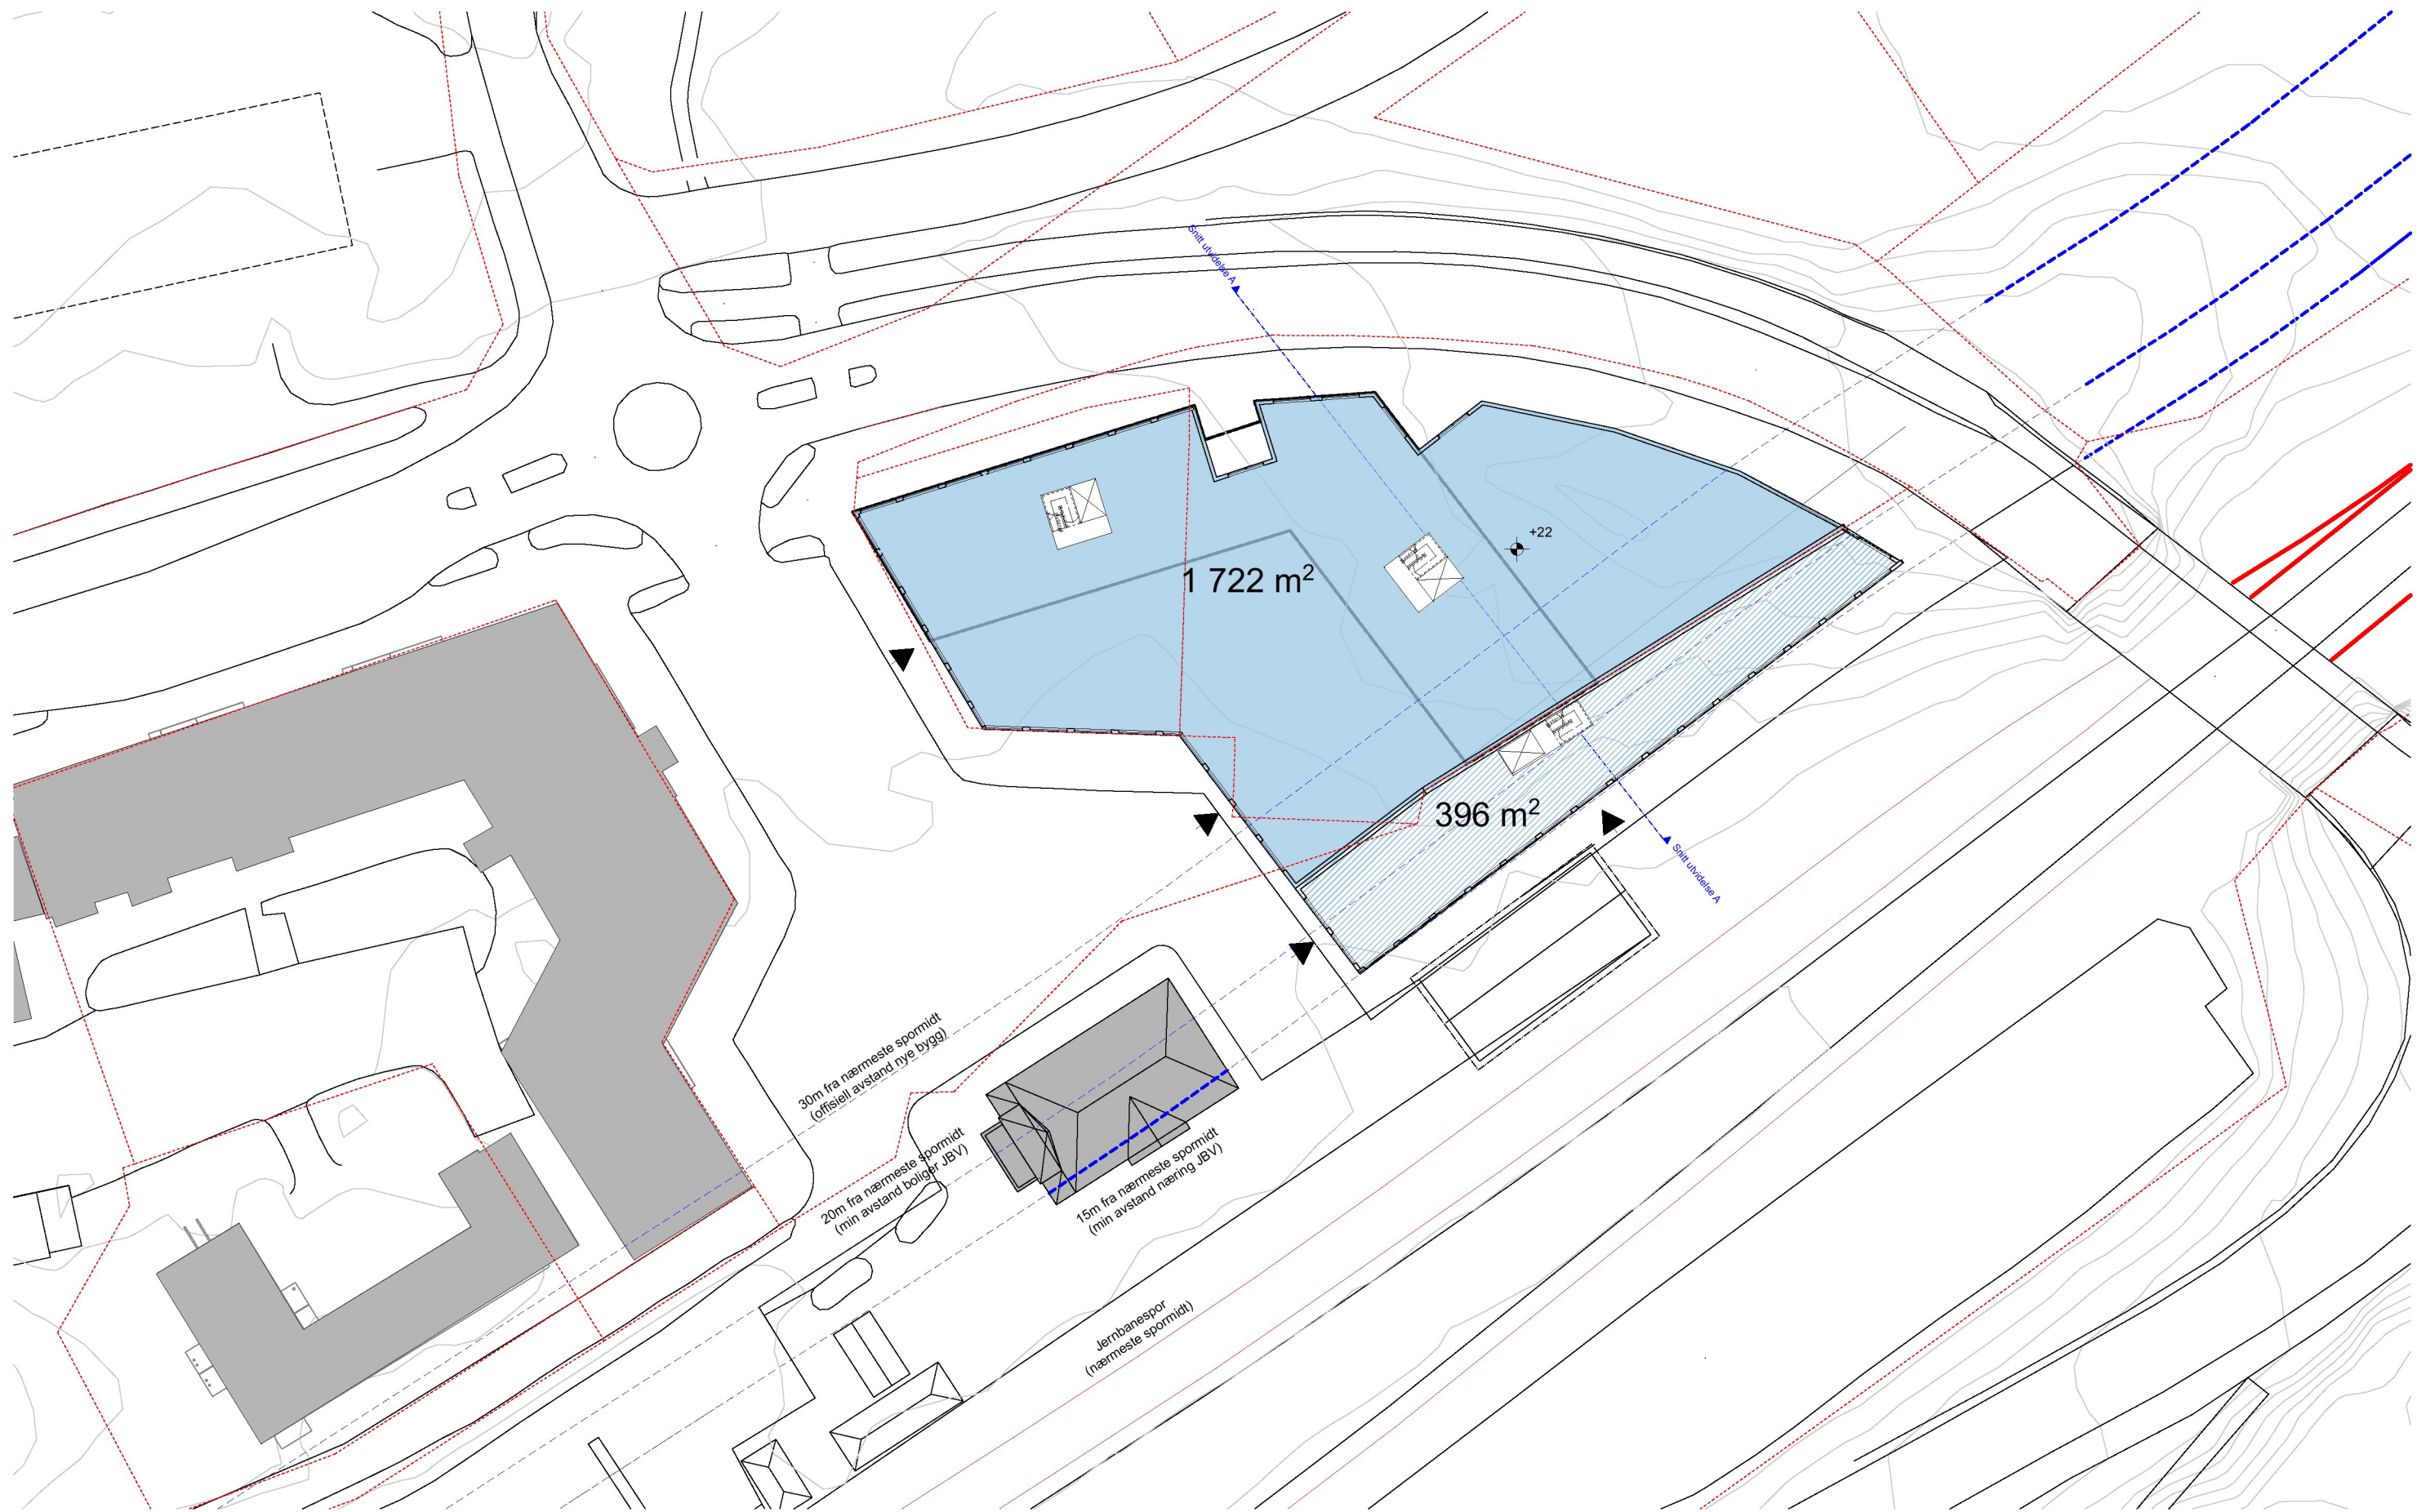

Underetasje

1:500